

KENNEDY APARTMENTS


LEVEL ONE-EAST


NO SCALE

165'-1"


290'-1"

"205" UNUSED

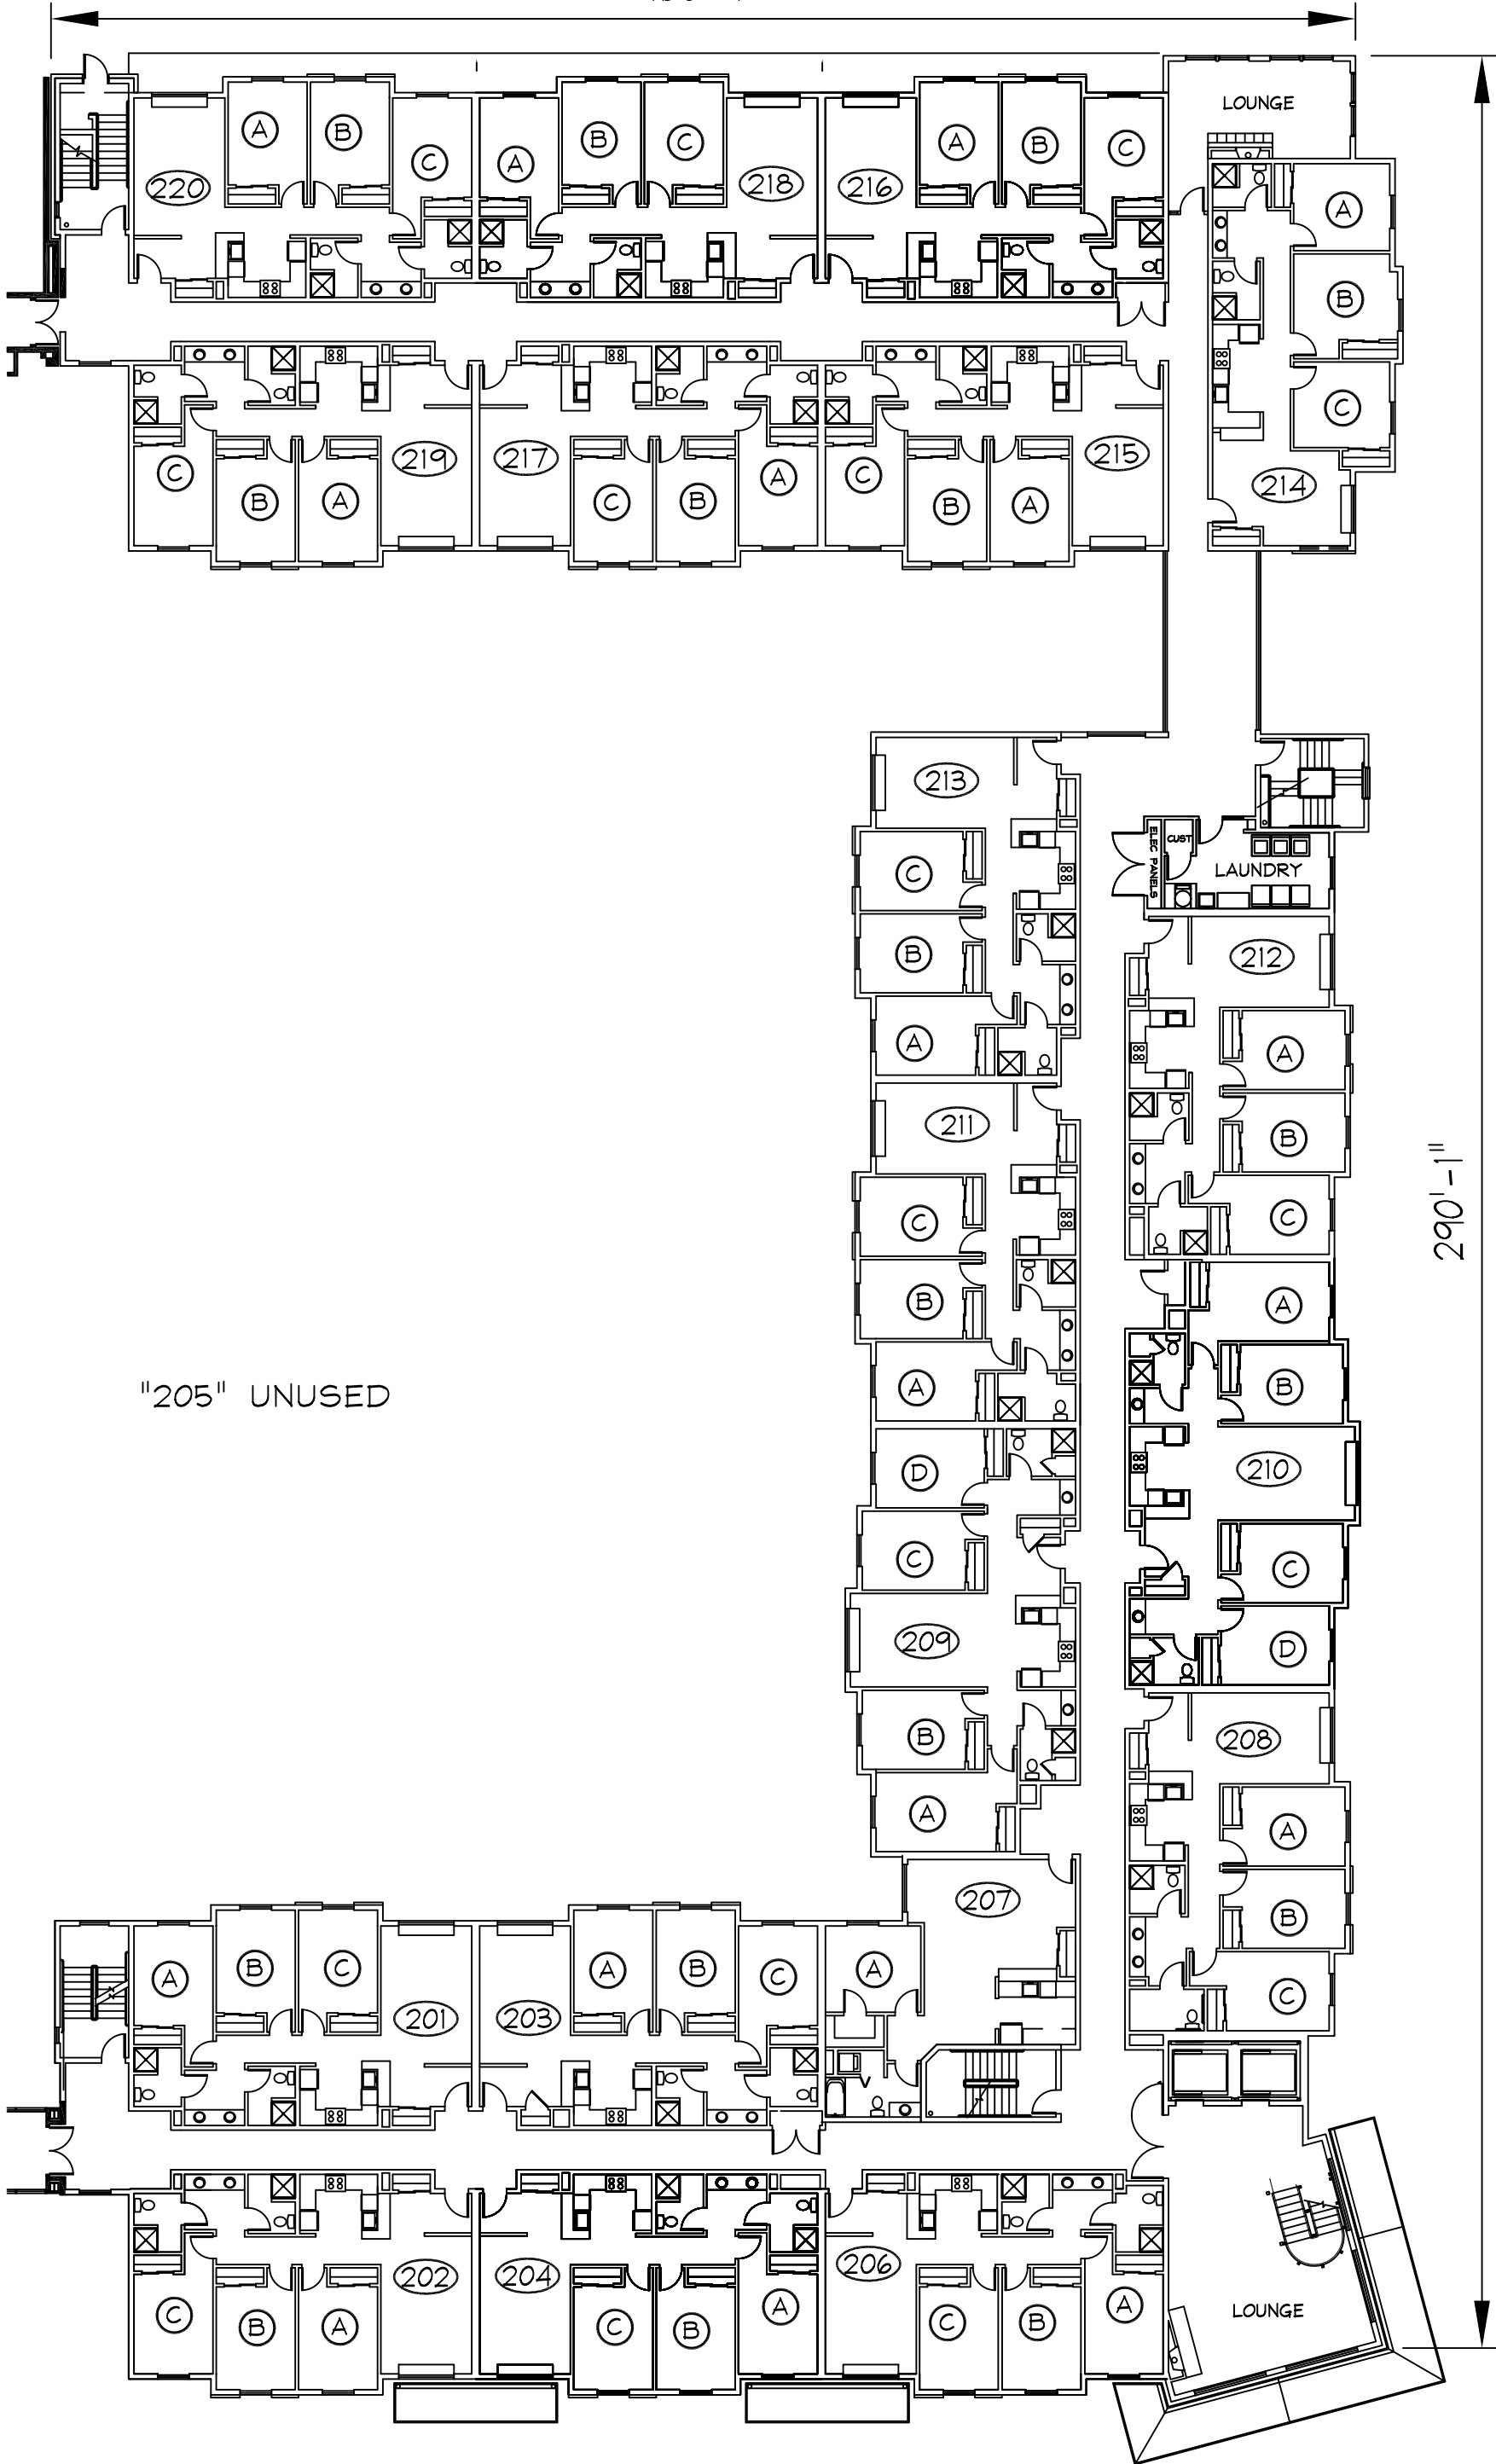

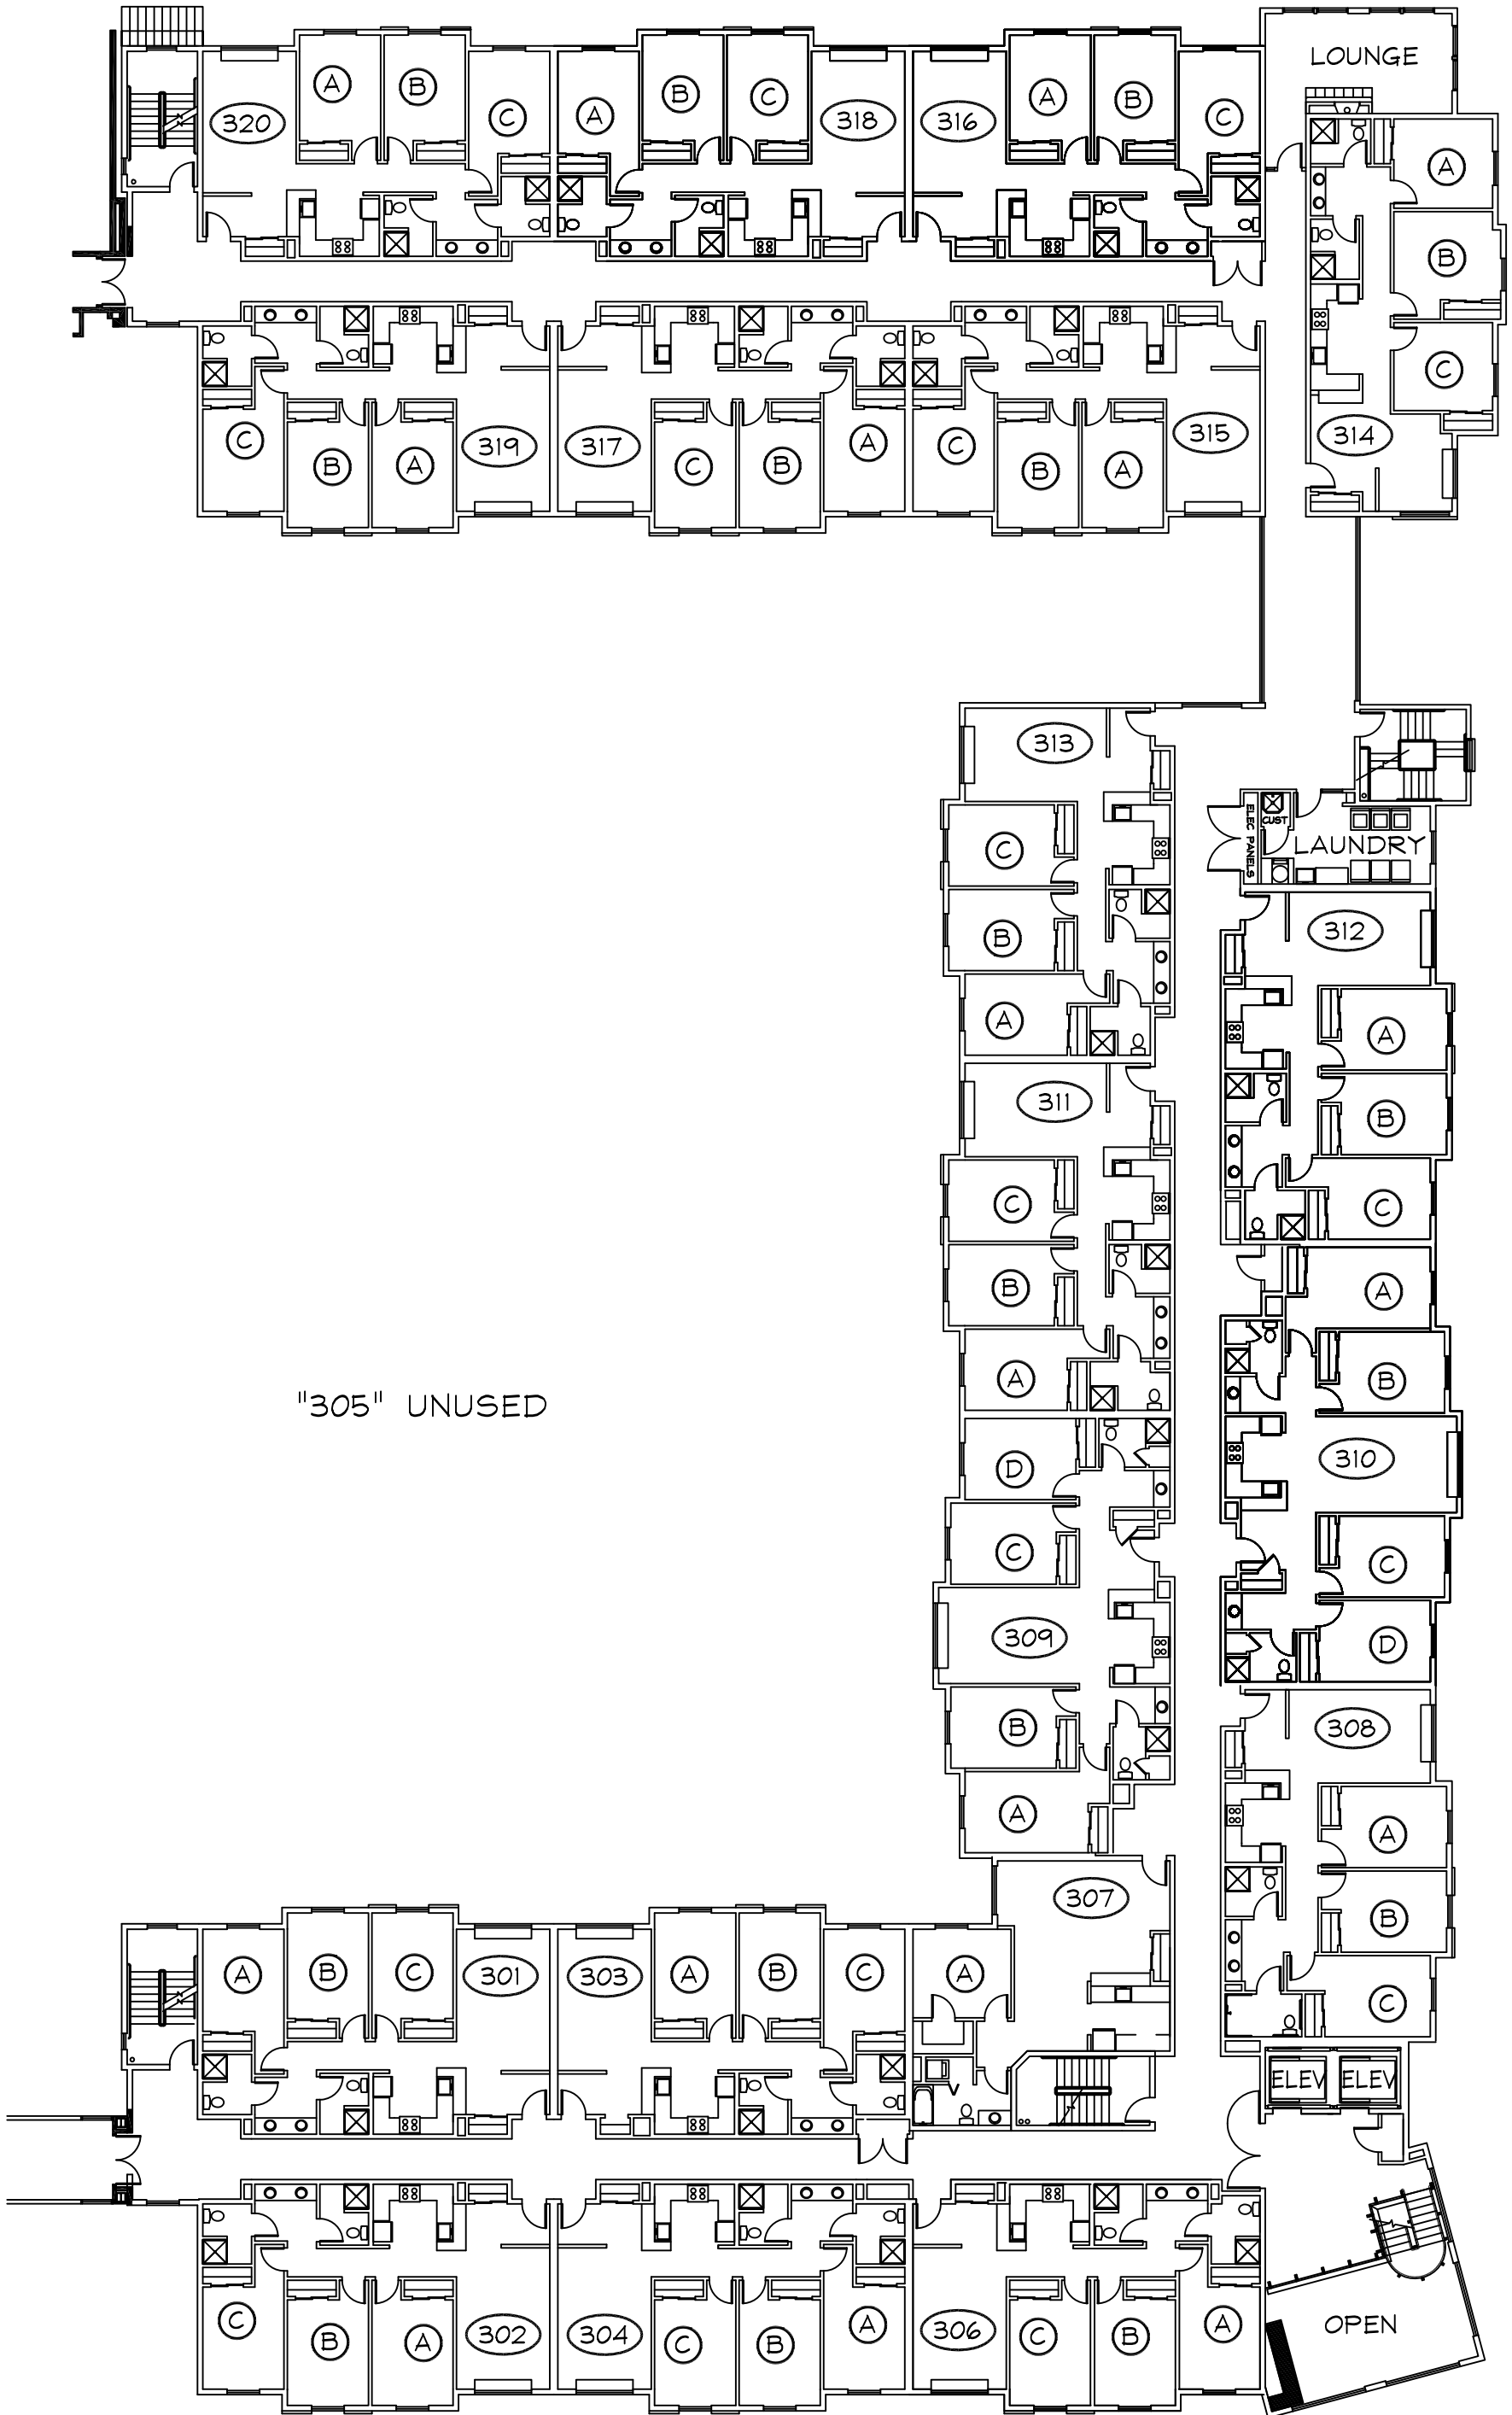

164'-7"

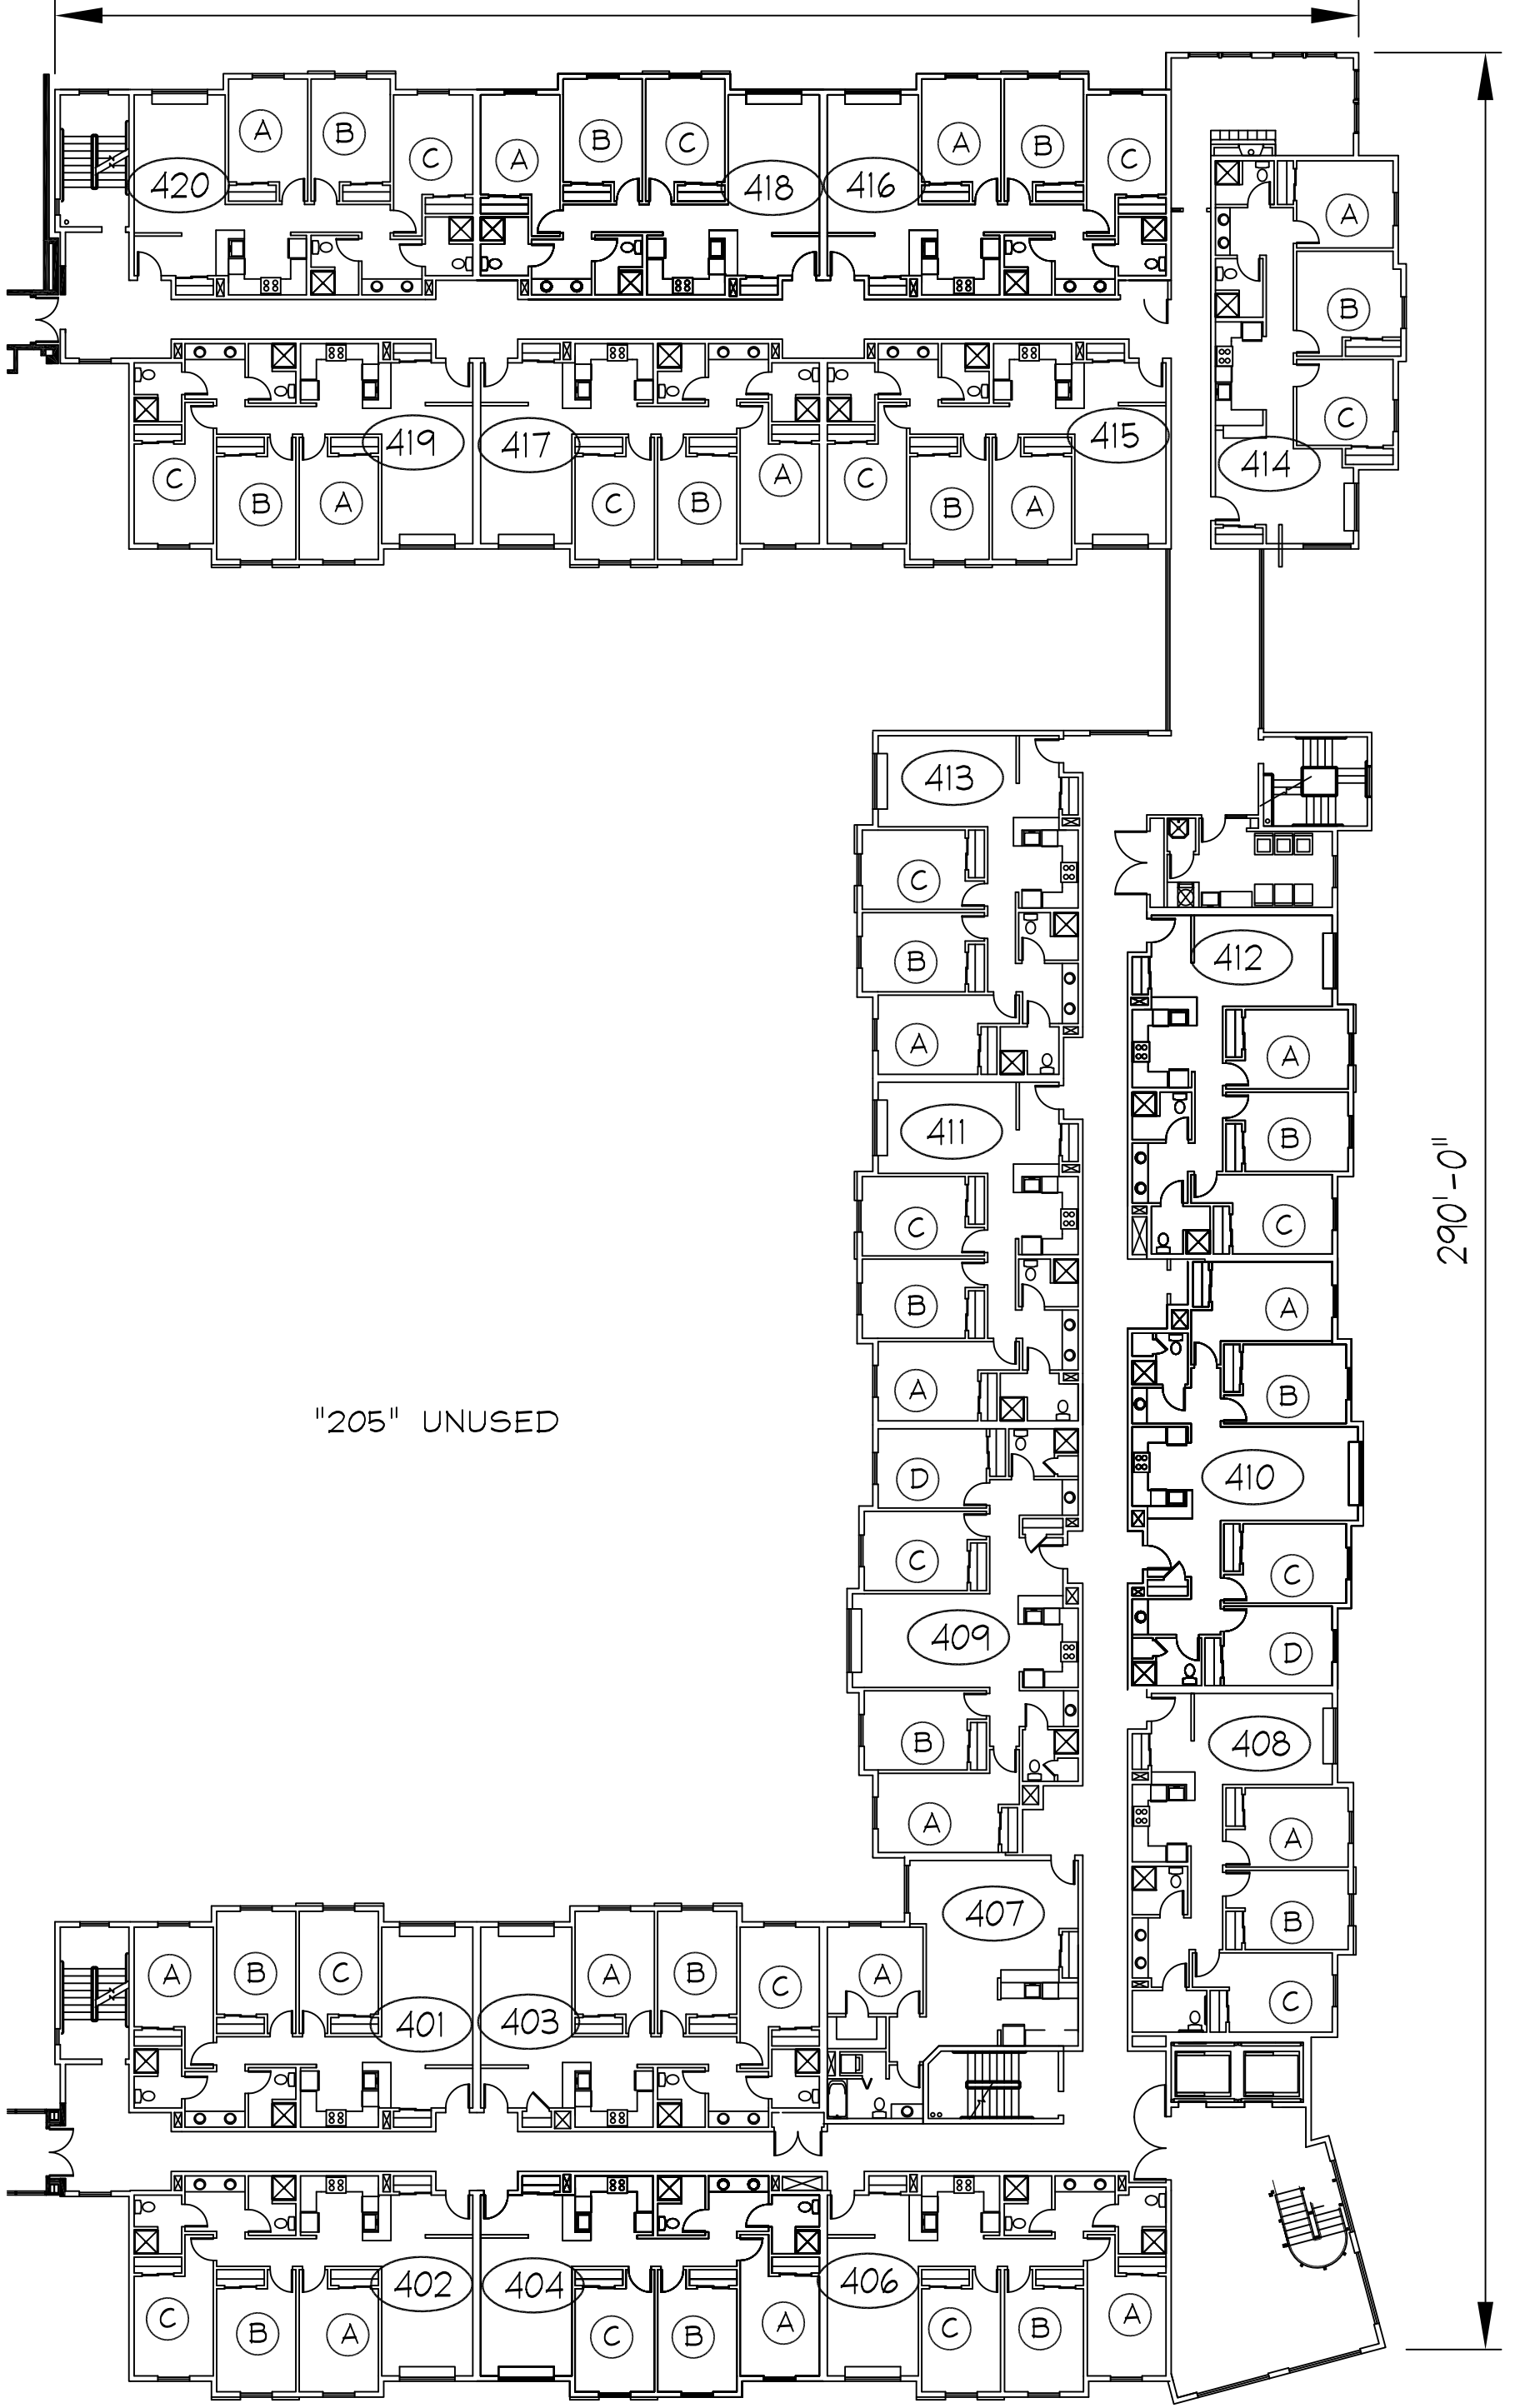

"205" UNUSED


290'-0"



KENNEDY APARTMENTS

LEVEL FOUR EAST
NO SCALE

164'-7"

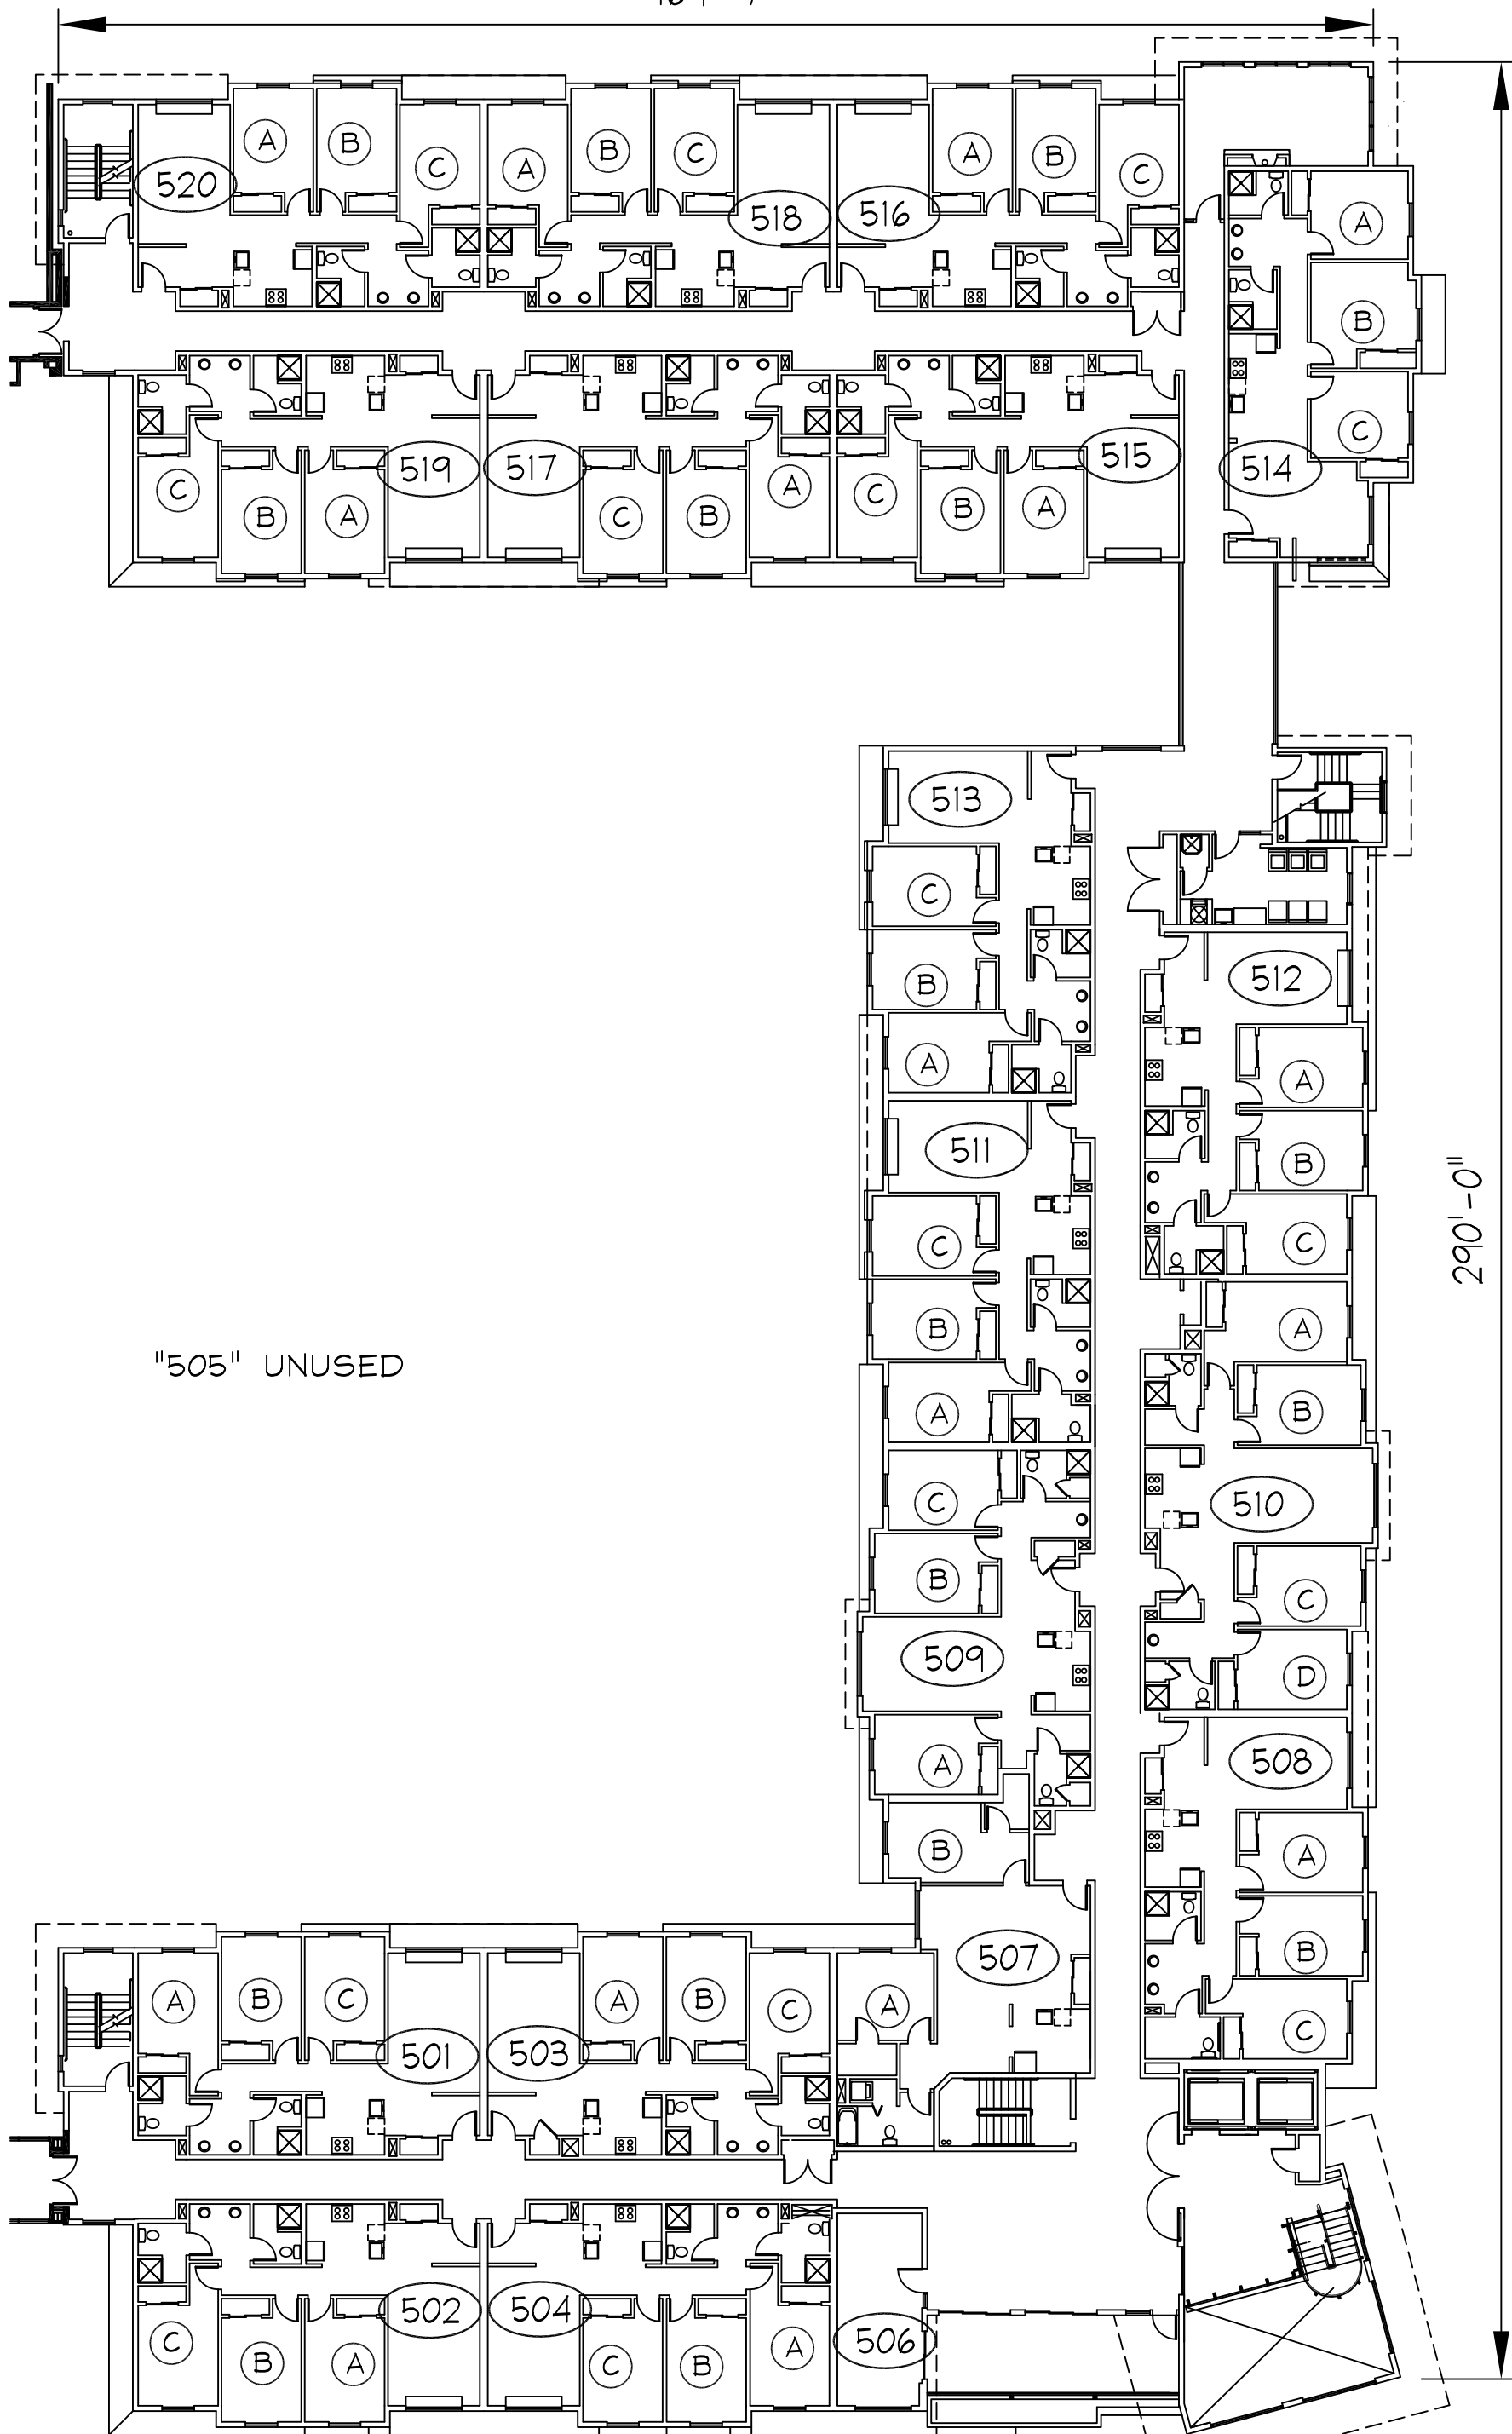

"505" UNUSED

290'-0"




KENNEDY APARTMENTS

LEVEL FIVE-EAST
NO SCALE

01/08

146'-0"

290'-7"

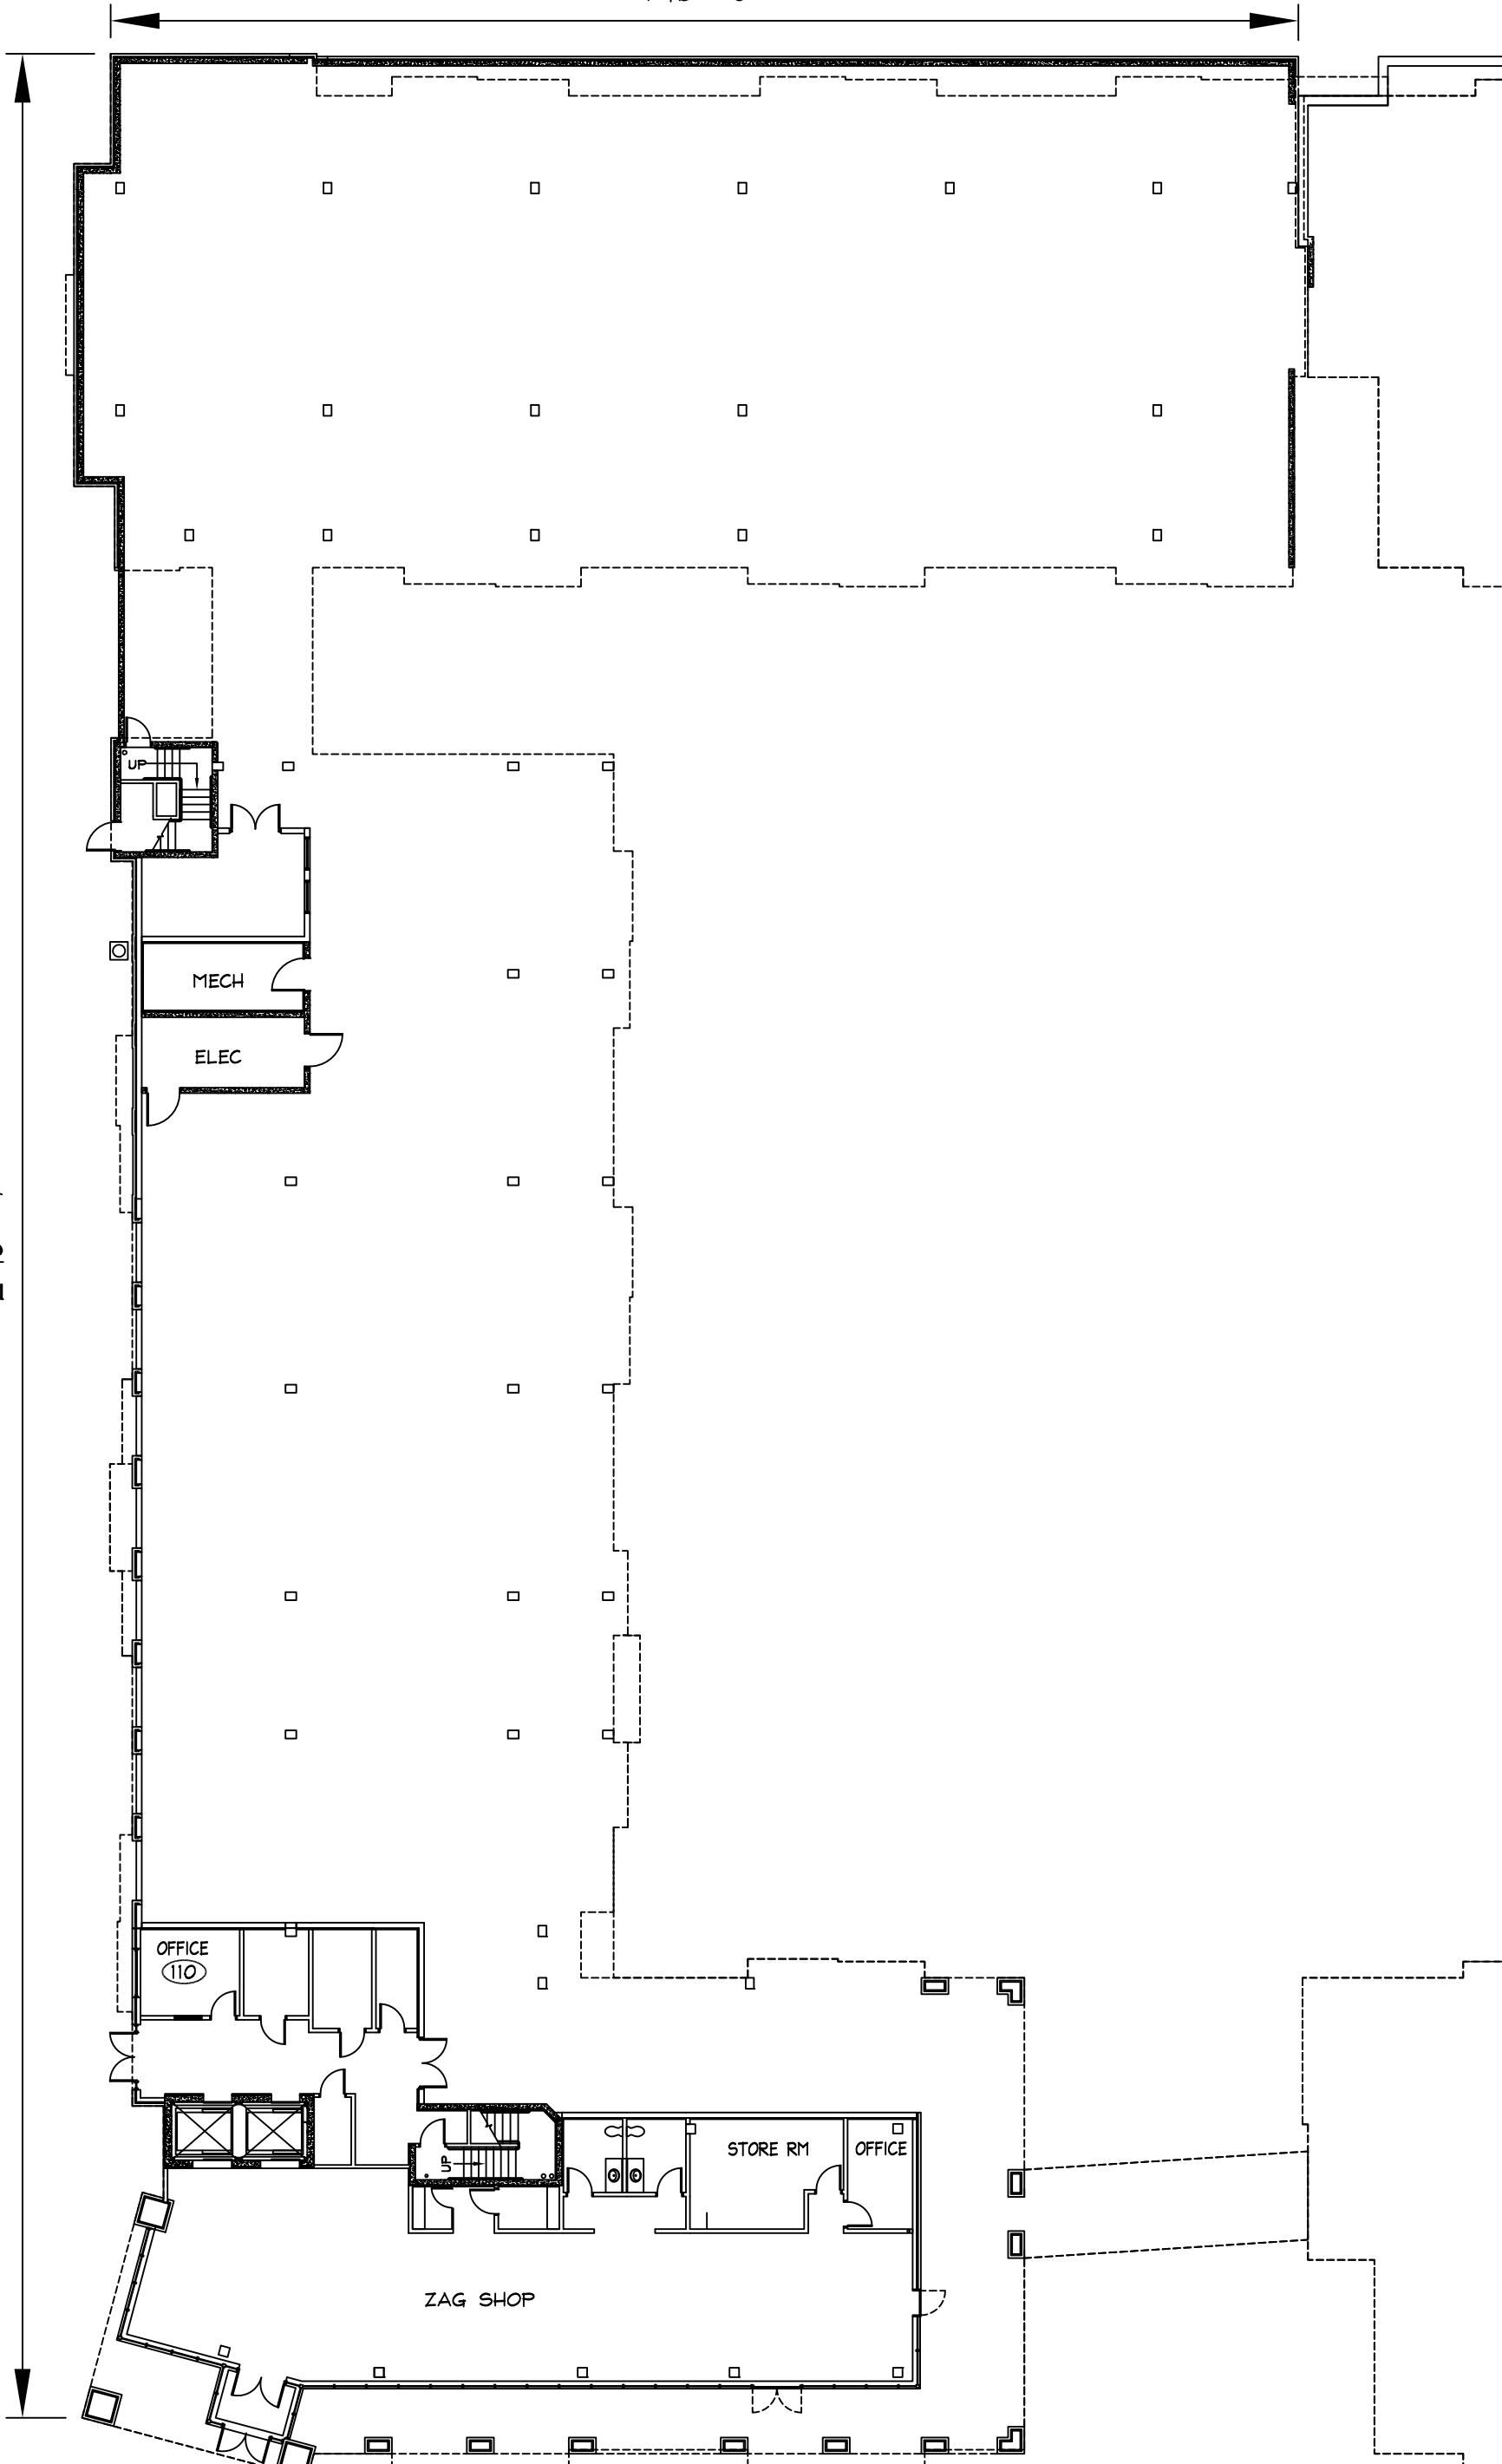


KENNEDY APARTMENTS

LEVEL ONE-WEST
NO SCALE

146'-0"


290'-7"

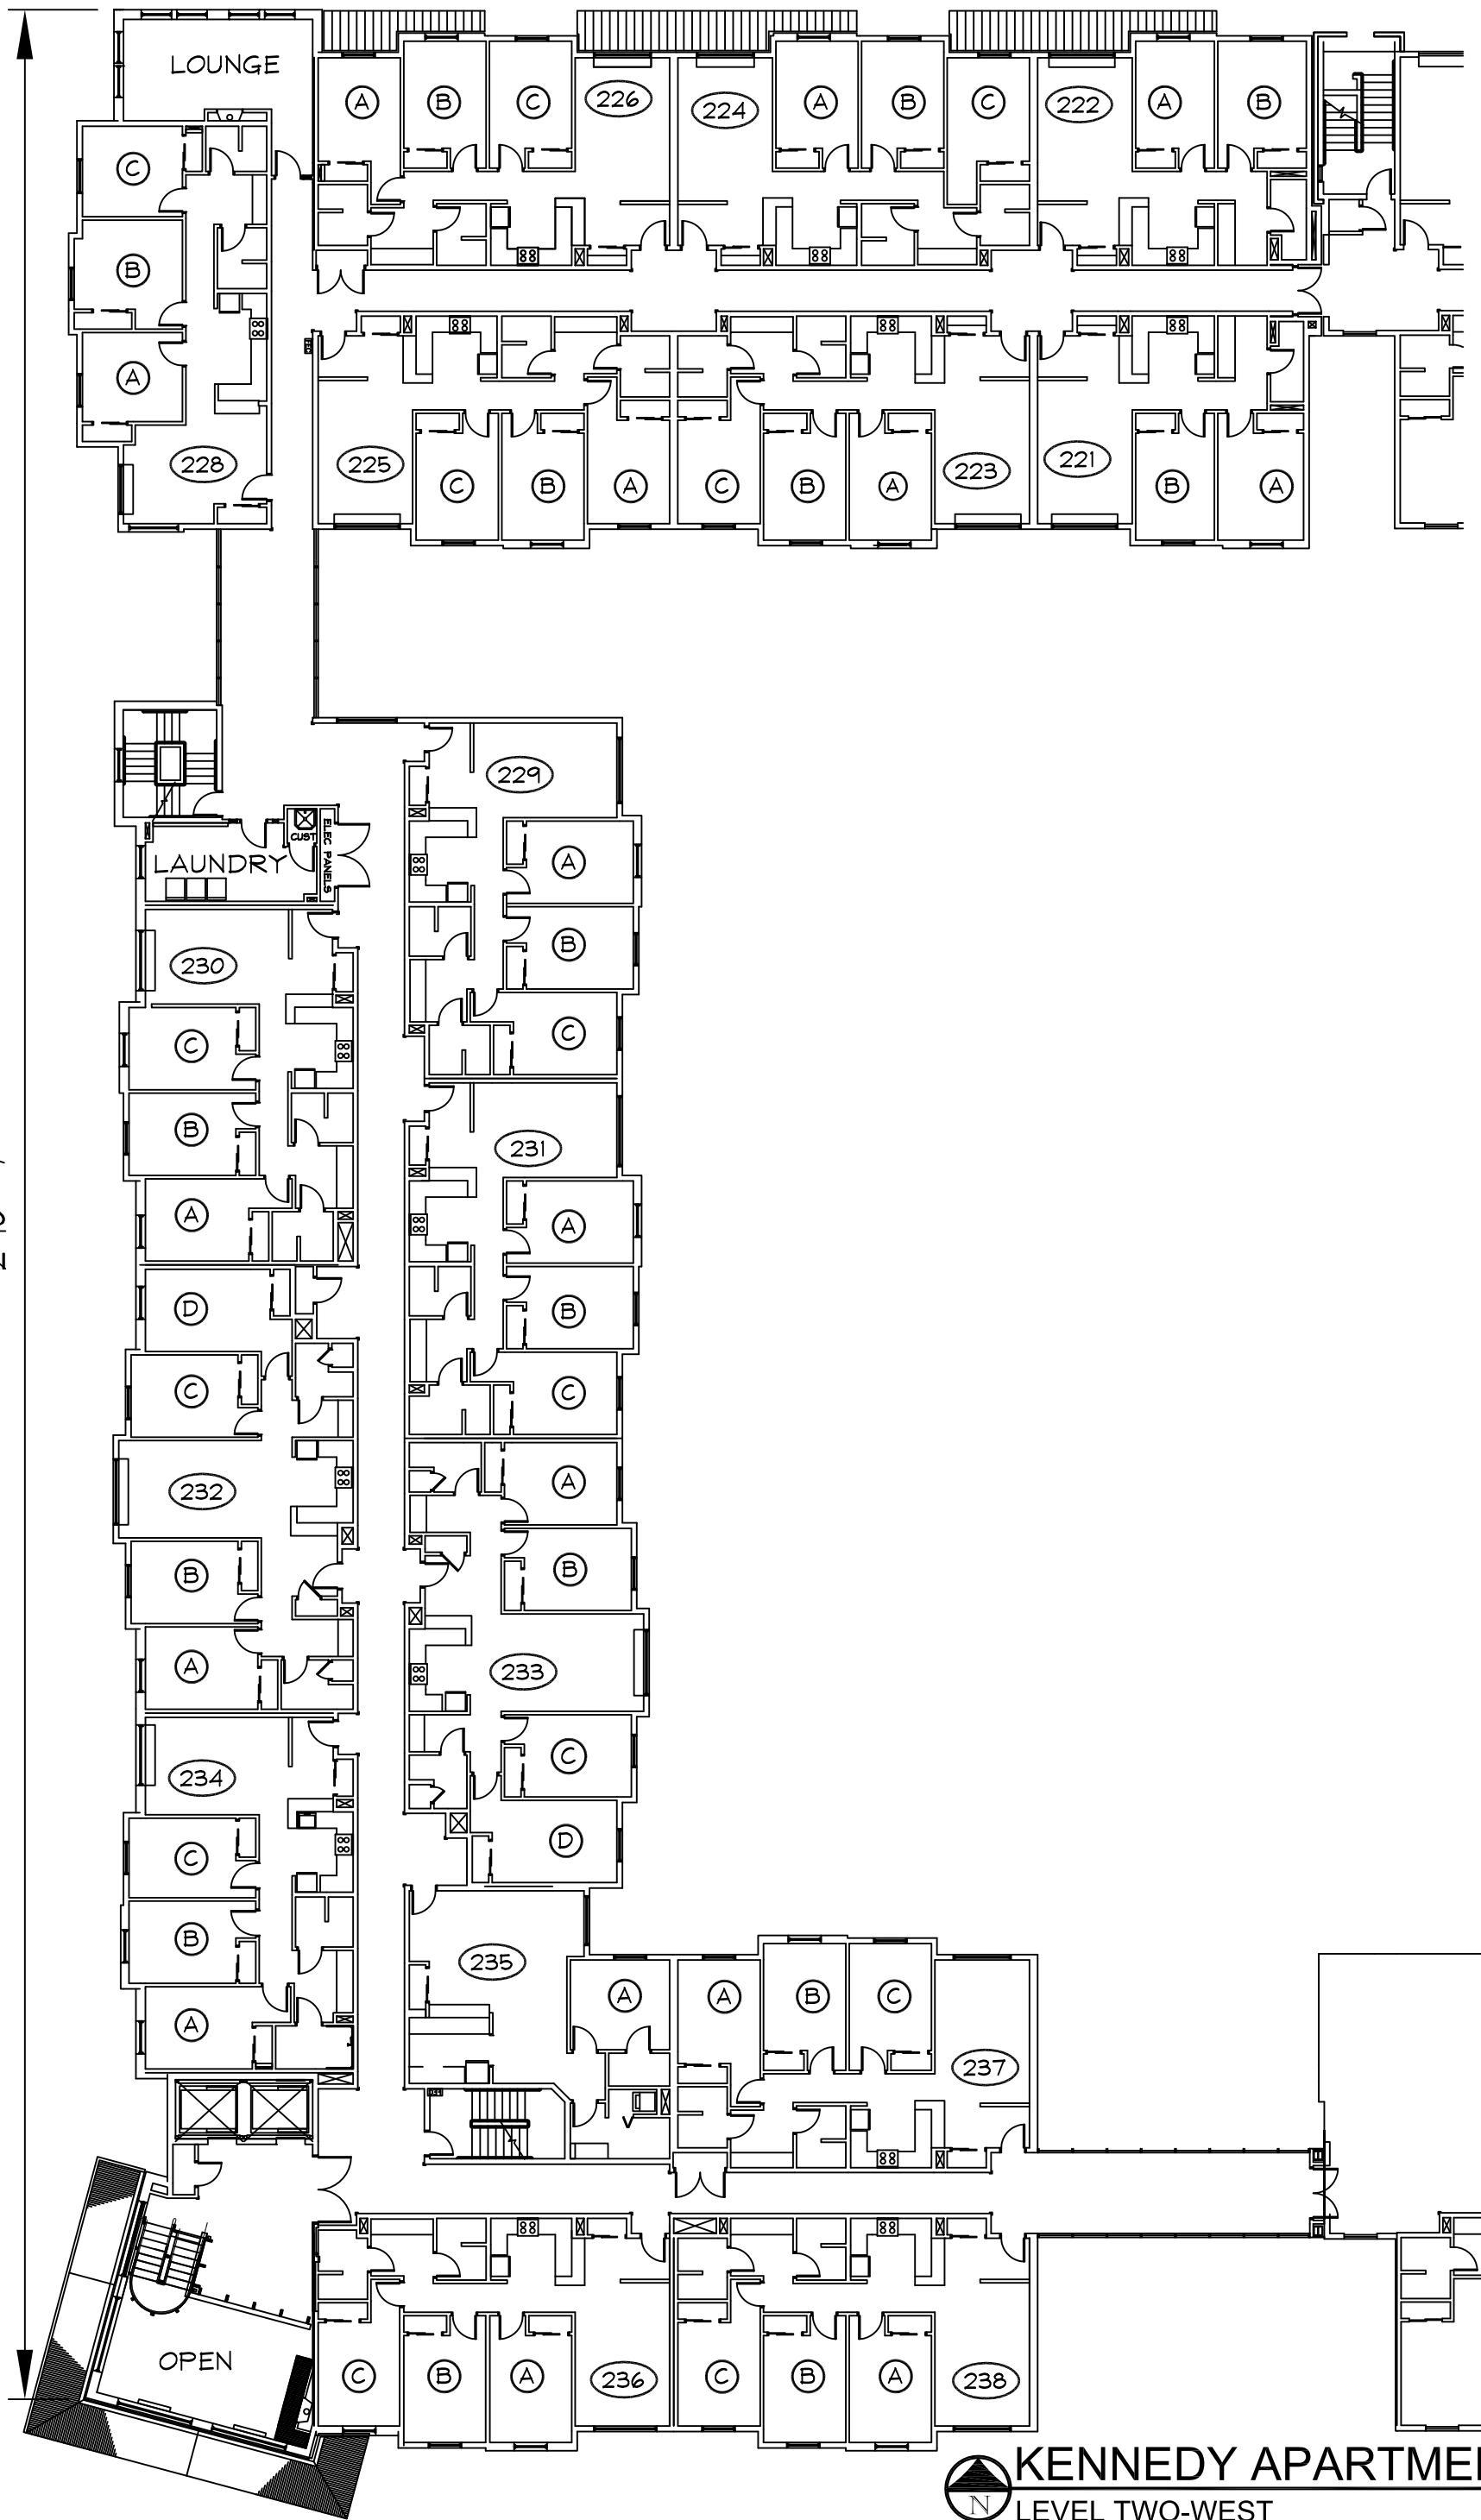

KENNEDY APARTMENTS
 LEVEL TWO-WEST
 NO SCALE

146'-0"

290'-7"

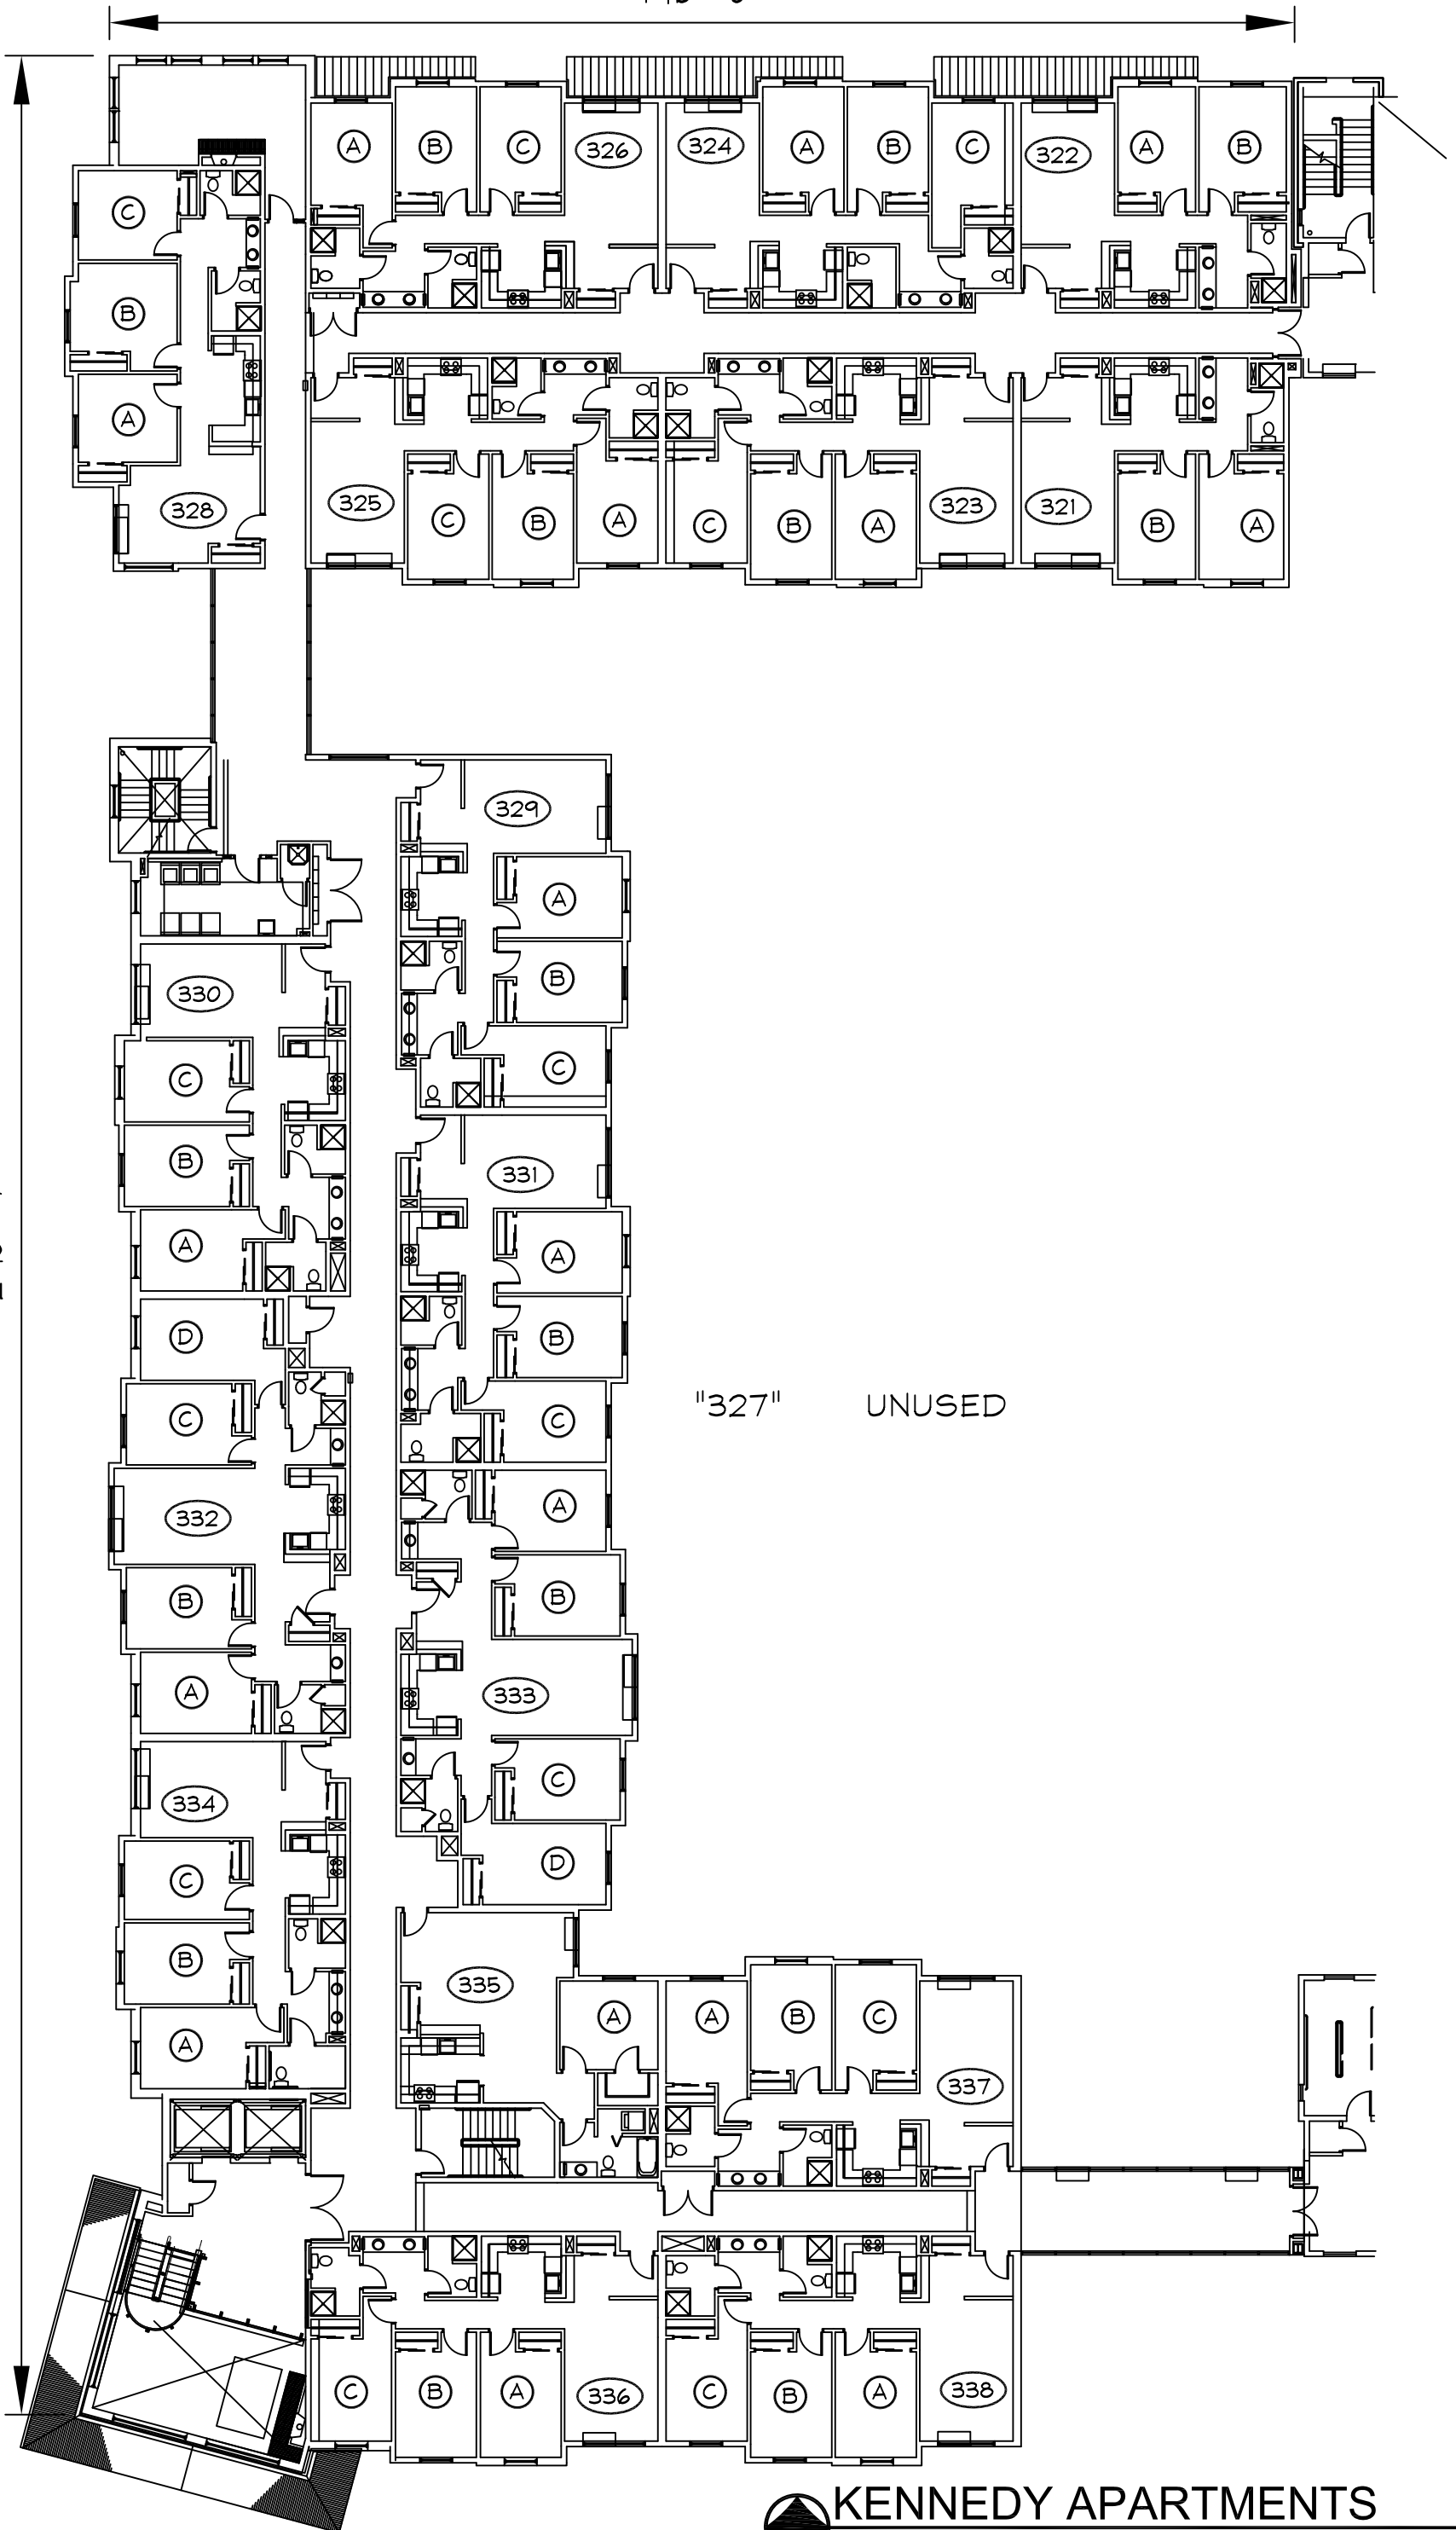


KENNEDY APARTMENTS

LEVEL THREE-WEST

NO SCALE

146'-0"

290'-7"

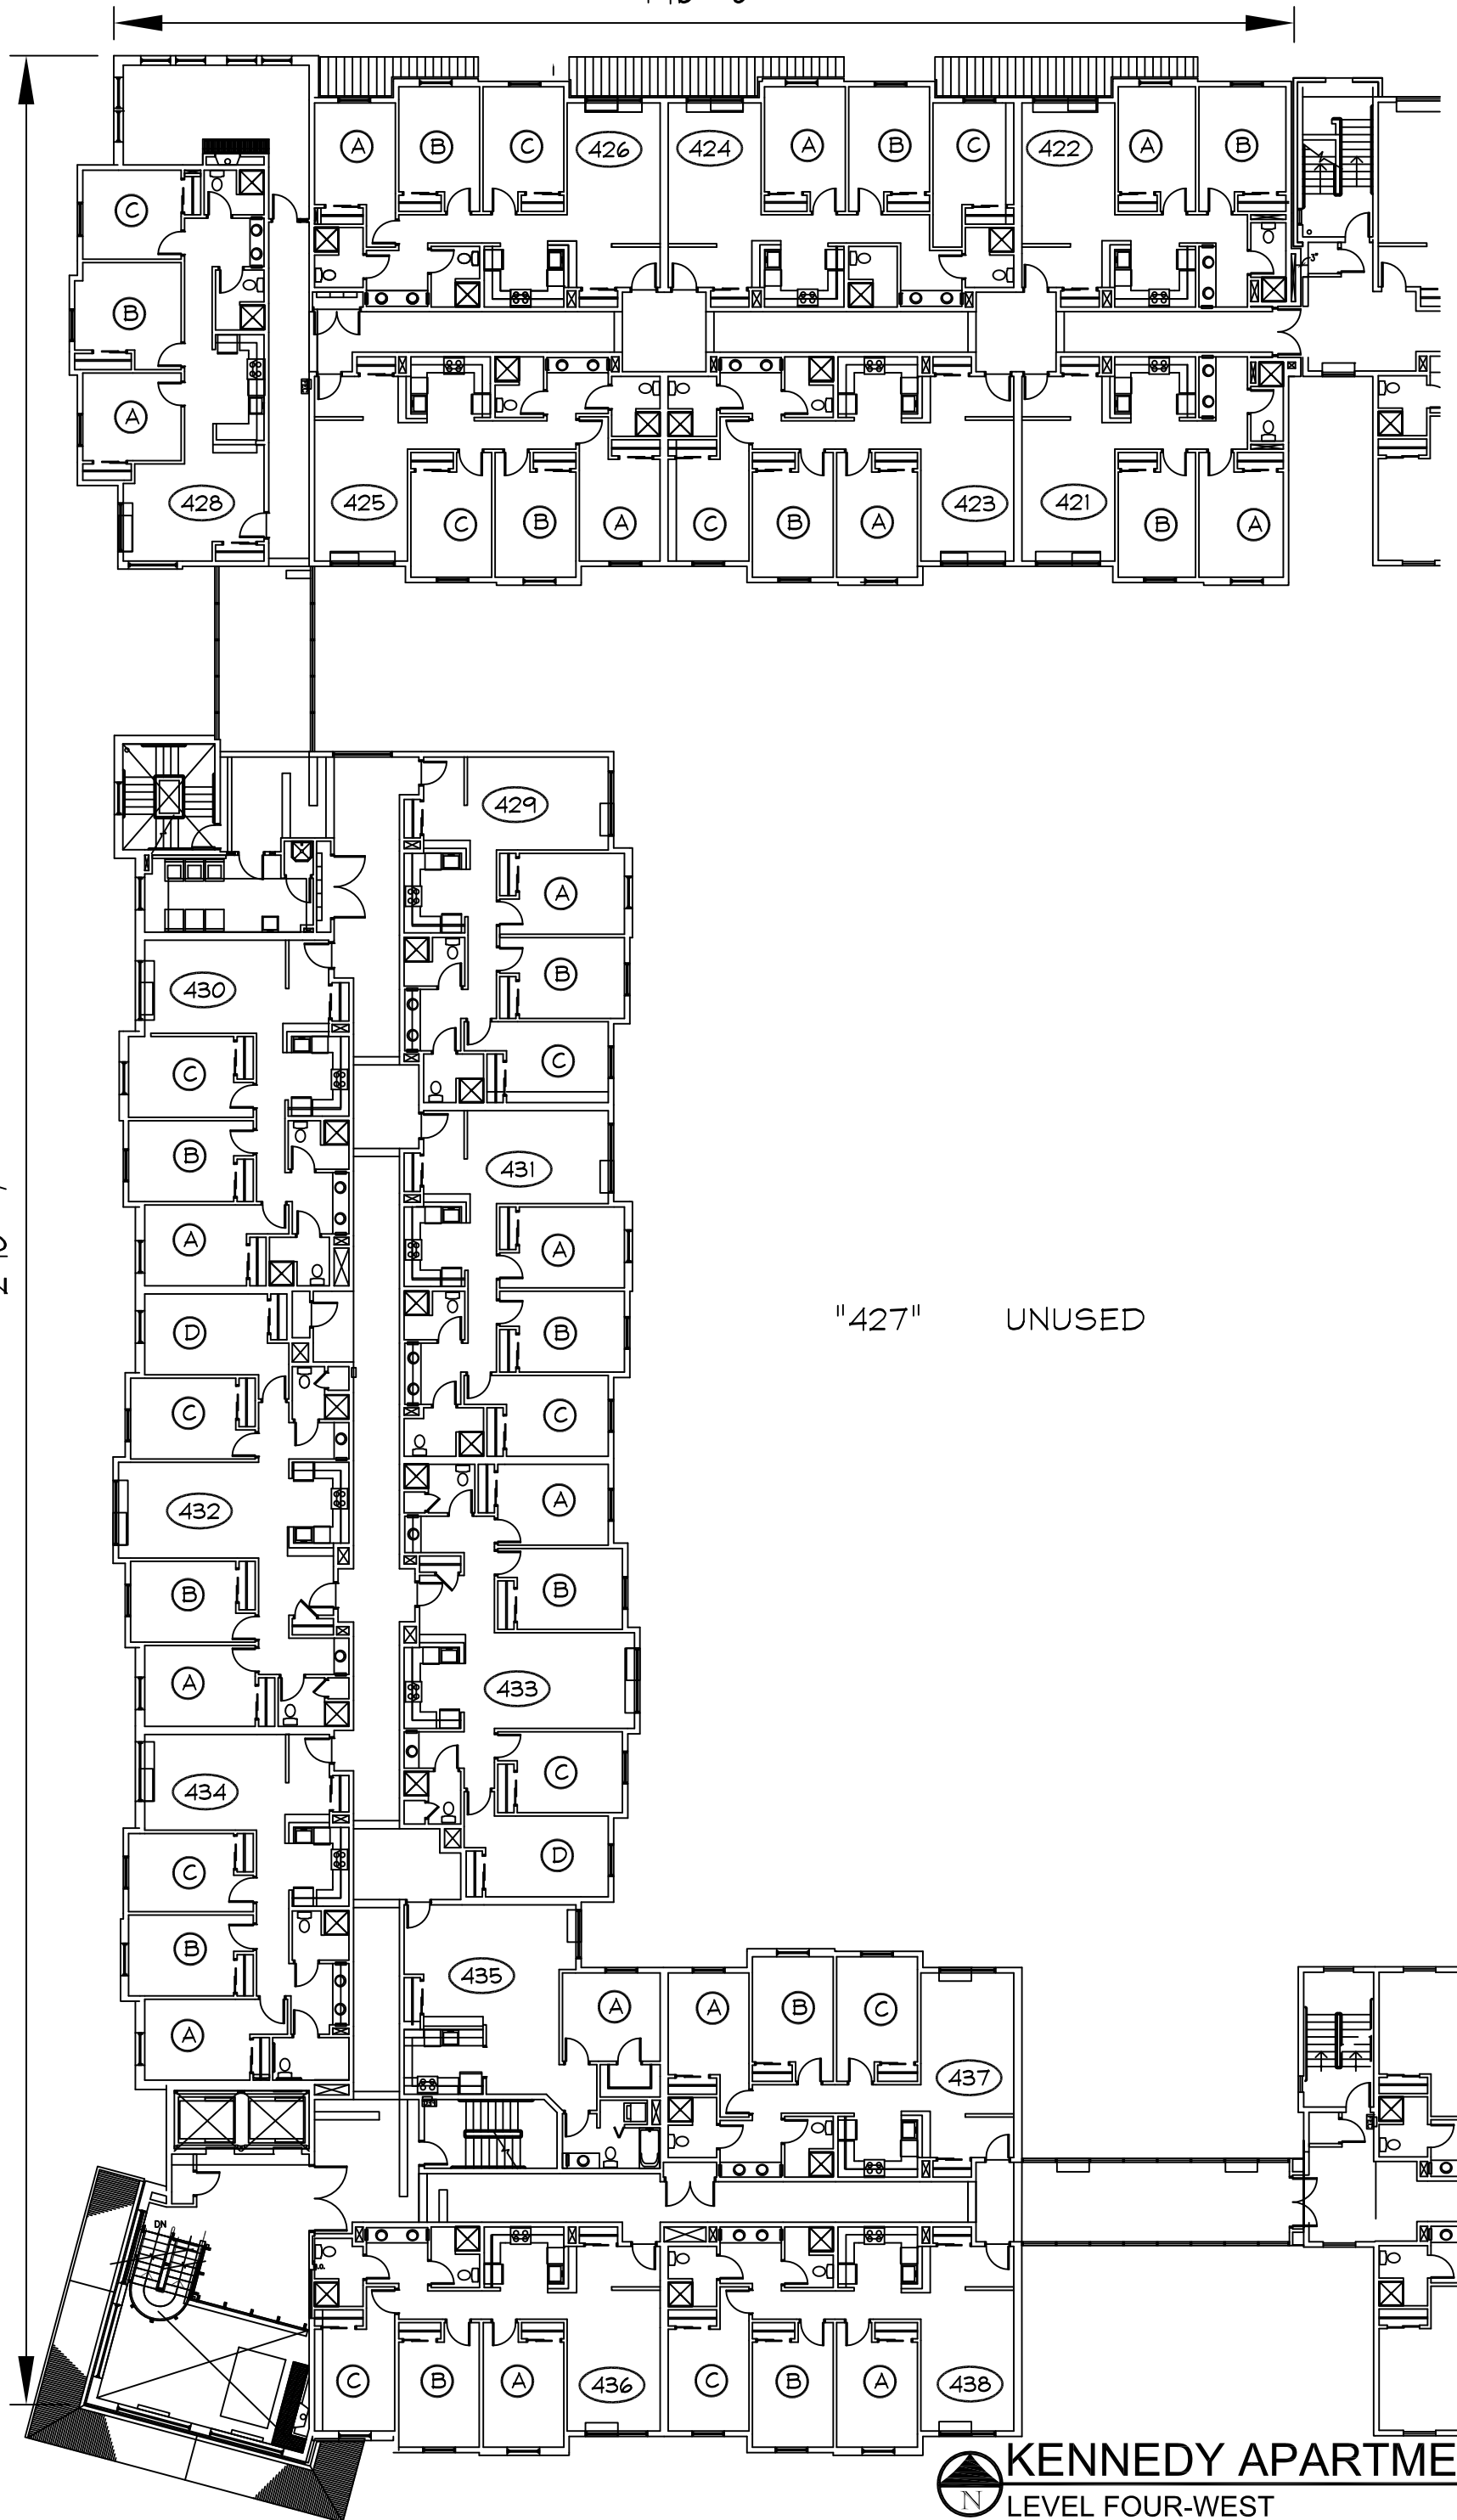

"427" UNUSED




KENNEDY APARTMENTS

LEVEL FOUR-WEST
NO SCALE

146'-0"

290'-7"

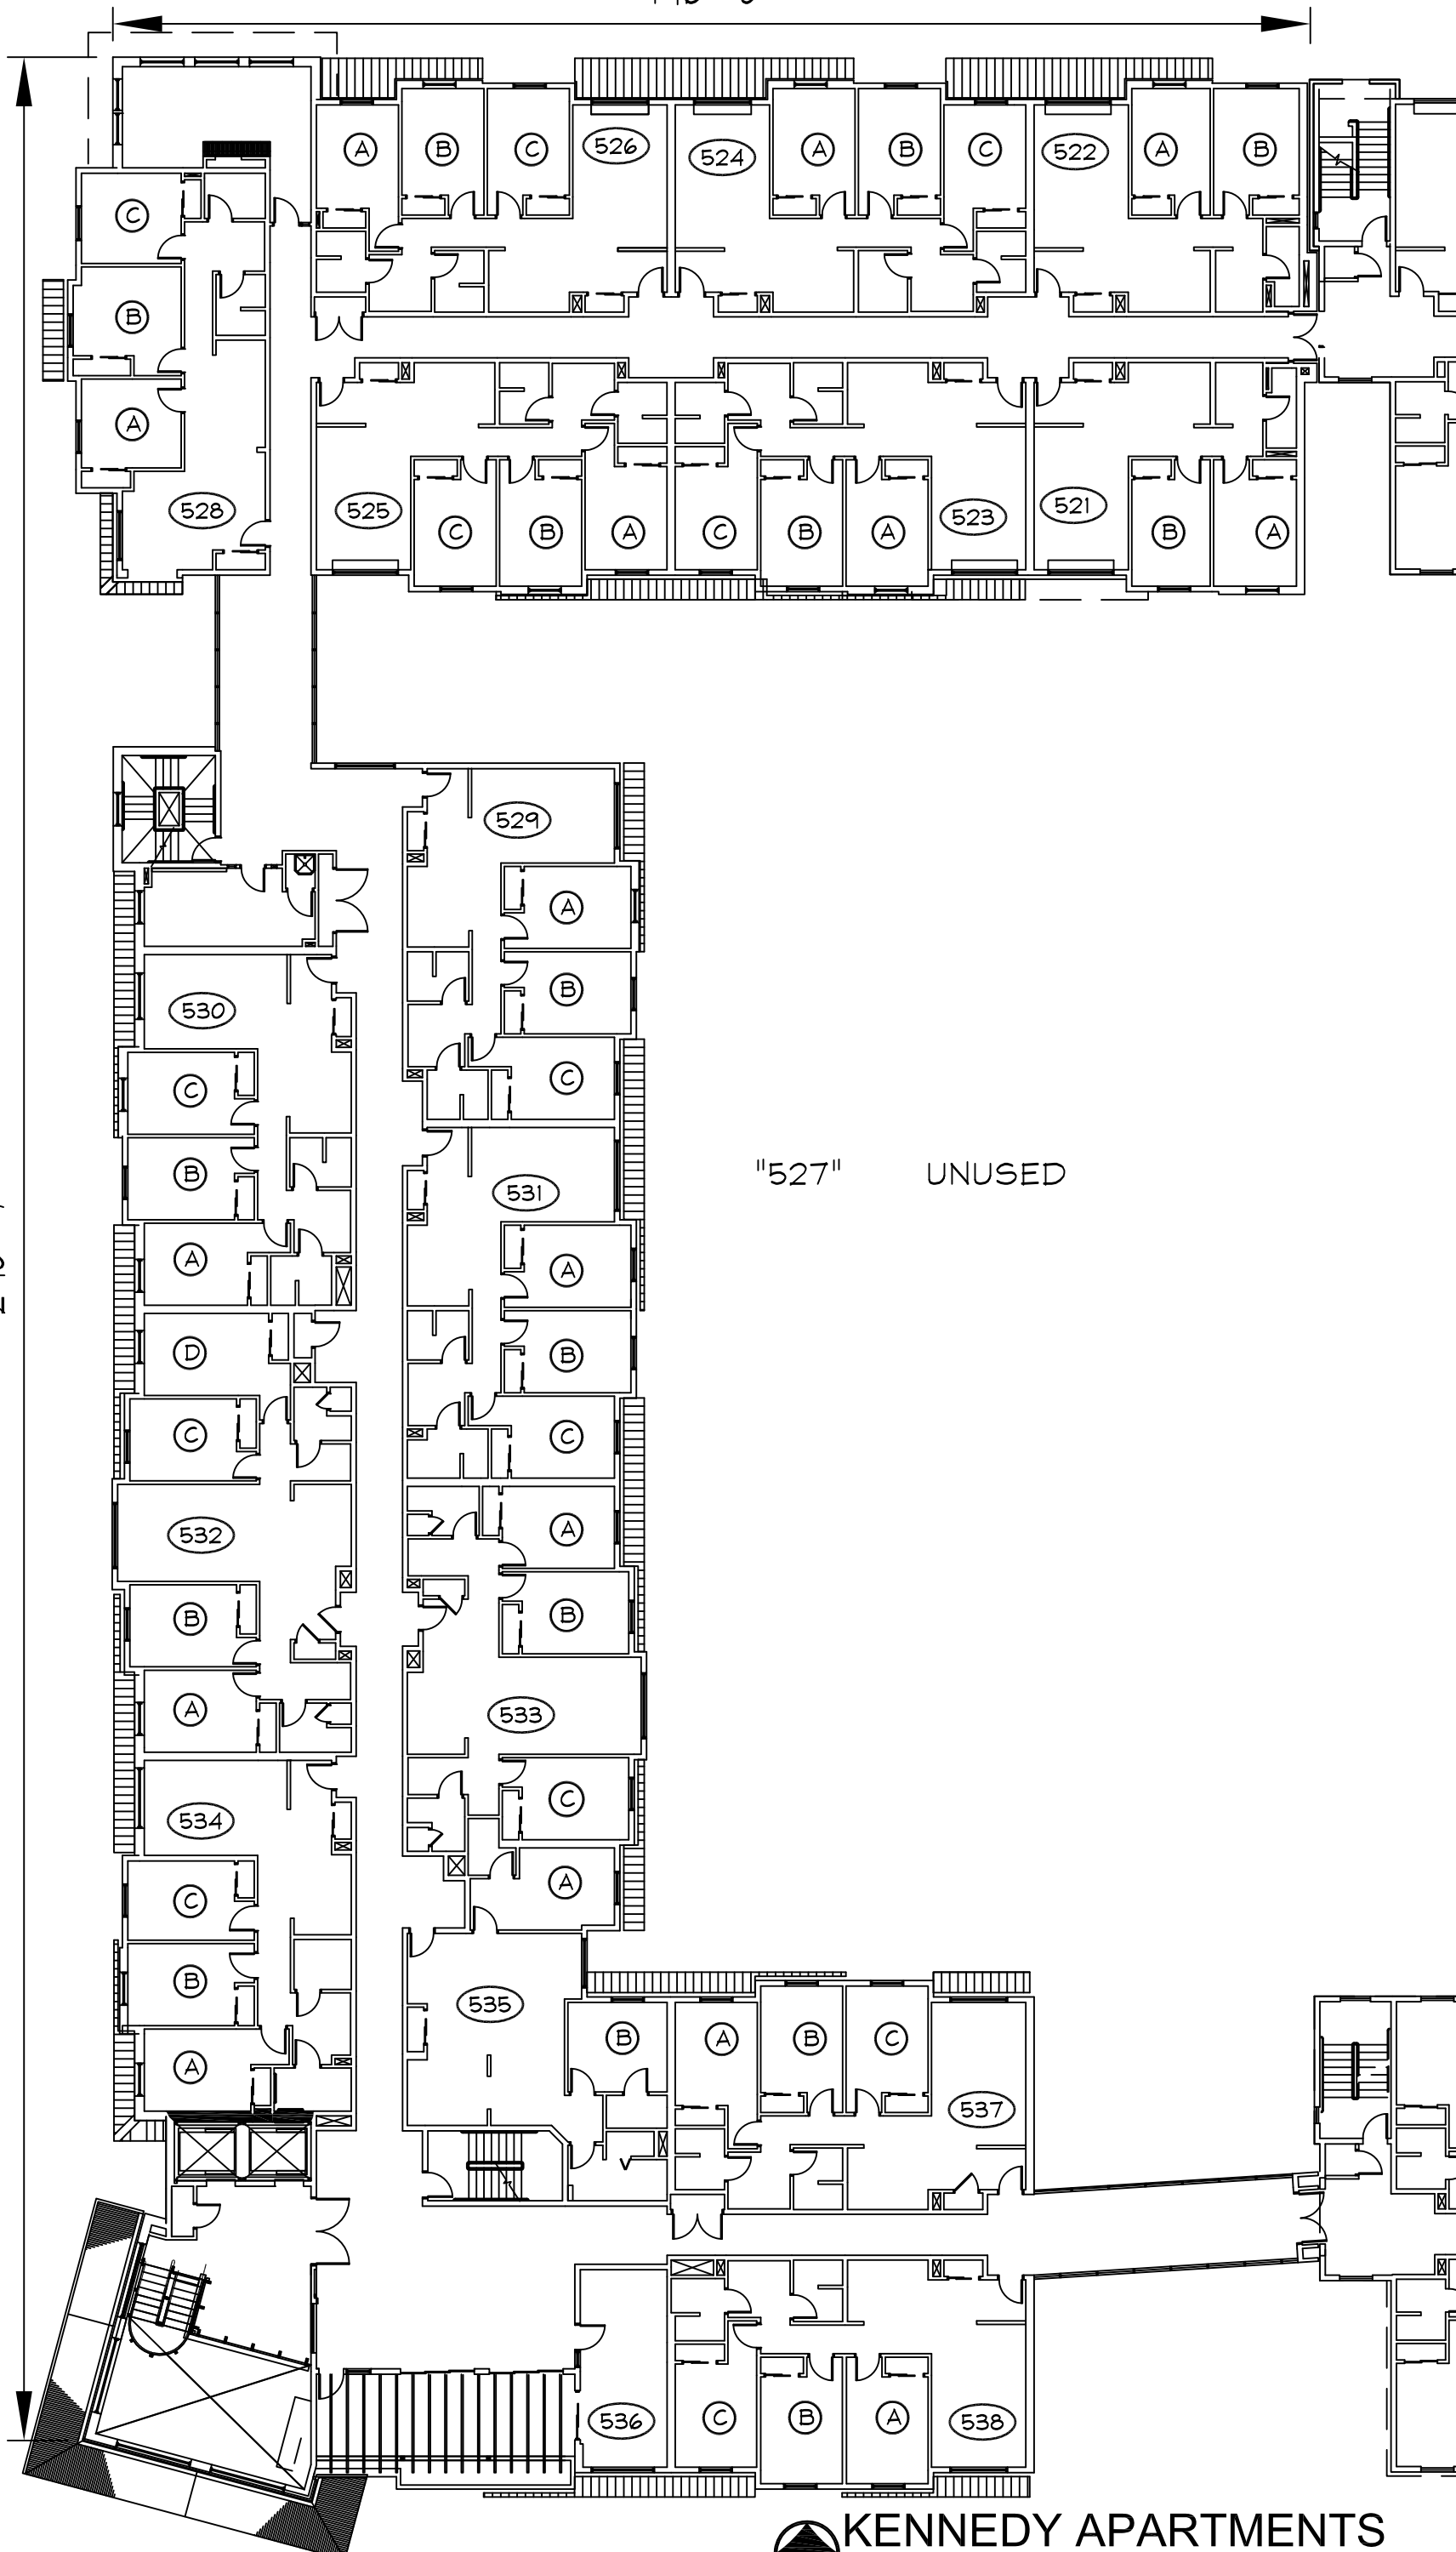

"527" UNUSED



KENNEDY APARTMENTS

LEVEL FIVE-WEST
NO SCALE